



Indiana Department of Environmental Management  
Office of Water Quality  
Wetlands Section

Publication Date:

June 13, 2011

Closing Date:

July 5, 2011

IDEM ID Number:

2011-220-47-JWR-A

Corps of Engineers ID Number:

LRL-2011-415-sjm

## PUBLIC NOTICE

**To all interested parties:** This letter shall serve as a formal notice of the receipt of an application for **Section 401 Water Quality Certification** by the Indiana Department of Environmental Management (IDEM). The purpose of the notice is to inform the public of active applications submitted for water quality certification under Section 401 of the Clean Water Act (33 U.S.C. § 1341) and to solicit comments and information on any impacts to water quality related to the proposed project. IDEM will evaluate whether the project complies with Indiana's water quality standards as set forth at 327 IAC 2.

- |                                |   |                  |  |
|--------------------------------|---|------------------|--|
| <b>1. Applicant:</b>           | Mr. Nathan Saxe<br>Indiana Department of Transportation<br>100 N Senate Avenue, Room N642<br>Indianapolis, IN 46204   | <b>2. Agent:</b> | Mr. Mark Williams<br>INDOT-Vincennes District<br>3650 South US 41 North<br>Vincennes, IN 47591 |
| <b>3. Project location:</b>    | NE ¼, Section 7 & SE ¼, Section 5, Township 3 North, Range 1 West, Lawrence County, Georgia USGS Quad. The structures are located on SR 60 5.08 miles East of US 50 and 5.92 miles East of US 50.   |                  |  |
| <b>4. Affected waterbody:</b>  | Tributaries to Dry Branch   |                  |  |
| <b>5. Project Description:</b> | The applicant proposes to install thermoplastic liners into two crossings under SR 60. The first area has twin metal pipes approximately 52 feet in length. It is proposed to install 104 feet of liners and 10 feet of riprap at the outlet. The second area has an existing metal pipe approximately 82 feet in length. It is proposed to install 82 feet of liner and 10 feet of riprap at the outlet of the structure. Both areas will require the use of a temporary pump around to dewater the construction site. No mitigation is proposed. To view additional information please visit the following webpage address: <a href="http://www.in.gov/idem/6393.htm">http://www.in.gov/idem/6393.htm</a> . |                  |  |

**Comment period:** Any person or entity who wishes to submit comments or information relevant to the aforementioned project may do so by the closing date noted above. Only comments or information related to water quality or potential impacts of the project on water quality can be considered by IDEM in the water quality certification review process.

**Public Hearing:** Any person may submit a written request that a public hearing be held to consider issues related to water quality in connection with the project detailed in this notice. The request for a hearing should be submitted within the comment period to be considered timely. The request should also state the reason for the public hearing as specifically as possible to assist IDEM in determining whether a public hearing is warranted.

**Questions?** Additional information may be obtained from Mr. Jason Randolph, Project Manager, at 317-233-0467. Please address all correspondence to the project manager and reference the IDEM project identification number listed on this notice. Indicate if you wish to receive a copy of IDEM's final decision. Written comments and inquiries may be forwarded to -


Indiana Department of Environmental Management  
100 North Senate Avenue  
MC65-42 WQS IGCN 1255  
Indianapolis, Indiana 46204-2251  
FAX: 317/232-8406

Federal Road Region 5	
TRAFFIC DATA	
A.D.T. ( )	V.P.D.
A.D.T. ( ) Proj.	V.P.D.
D.H.V. ( )	V.P.H.
Directional Distribution	
Trucks	% D.H.V.
% A.D.T.	
DESIGN DATA	
Design Speed	55
Project Design Criteria	
Functional Class	MAJOR COLLECTOR
Rural/Urban	RURAL
Terrain	LEVEL

LATITUDE:	N 38°43'59"
LONGITUDE:	W 86°33'12"

Mark C. Williams

PLANS PREPARED BY:

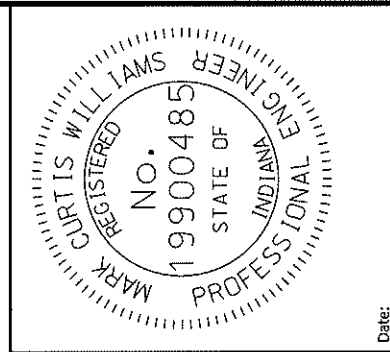

Date:

CERTIFIED BY:

APPROVED FOR LETTING:

INDIANA DEPARTMENT OF TRANSPORTATION

# INDIANA DEPARTMENT OF TRANSPORTATION

## ROAD PLANS

### PROJECT DESCRIPTION


Small Structure Replacement

### PROJECT LOCATION

S.R. 60, 5.08 miles E. & 5.92 miles E. of US50

Gross Length MI.


Net Length MI.

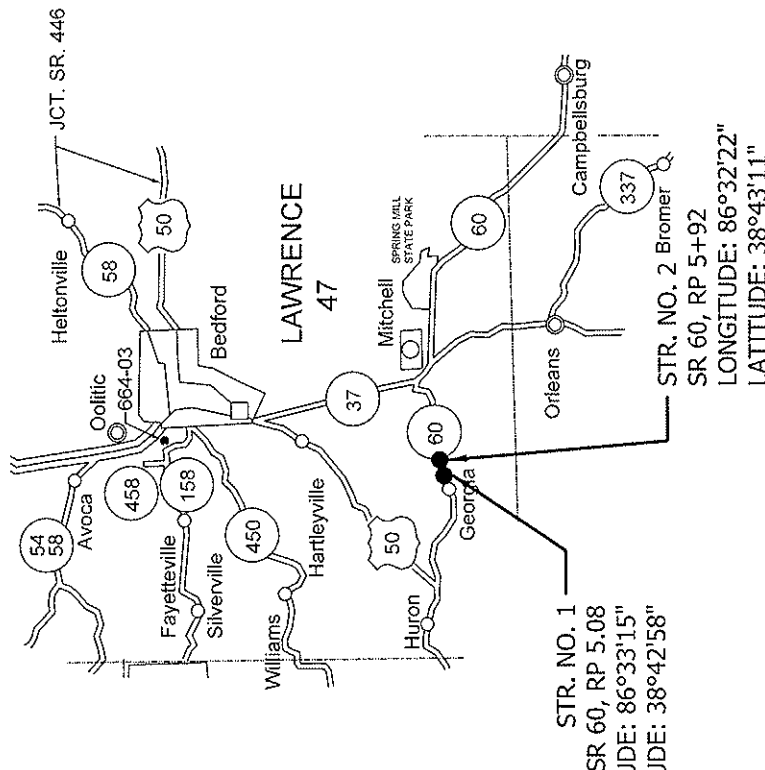

STR. NO. 1  
SR 60, RP 5.08  
LONGITUDE: 86°33'15"  
LATITUDE: 38°42'58"

STR. NO. 2  
SR 60, RP 5+92  
LONGITUDE: 86°32'22"  
LATITUDE: 38°43'11"

CONTRACT NO. R-33656

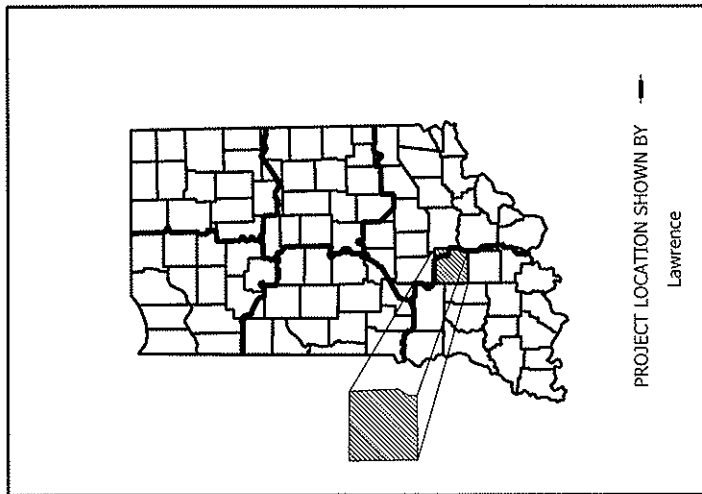

PROJECT LOCATION SHOWN BY

Lawrence

DES. NO. 1005837

Indiana Department of Transportation  
Standard Specification dated 2010  
to be used with these plans.



# Site Location

## SR 60, Lawrence County, Indiana


### Large Culvert Replacement/Lining



0.1 0.05 0 0.1 Miles  
Scale 1:6,837


Sources: **Non Orthophotography**  
Data - Obtained from the State of Indiana Geographical  
Information Office Library  
**Orthophotography** - Obtained from Indiana Map Framework Data  
([www.indianamap.org](http://www.indianamap.org))  
Map Projection: UTM Zone 16 N Map Datum: NAD83

This map is intended to serve as an aid in graphic  
representation only. This information is not warranted  
for accuracy or other purposes.

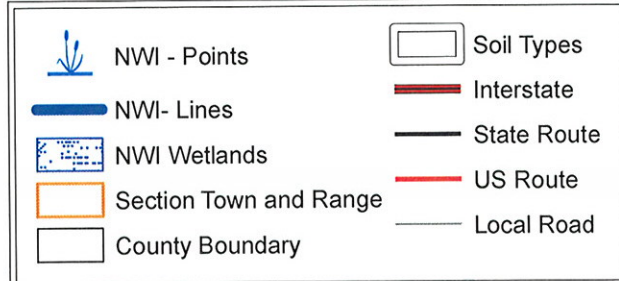




STRUCTURE NO. 1 DETAIL

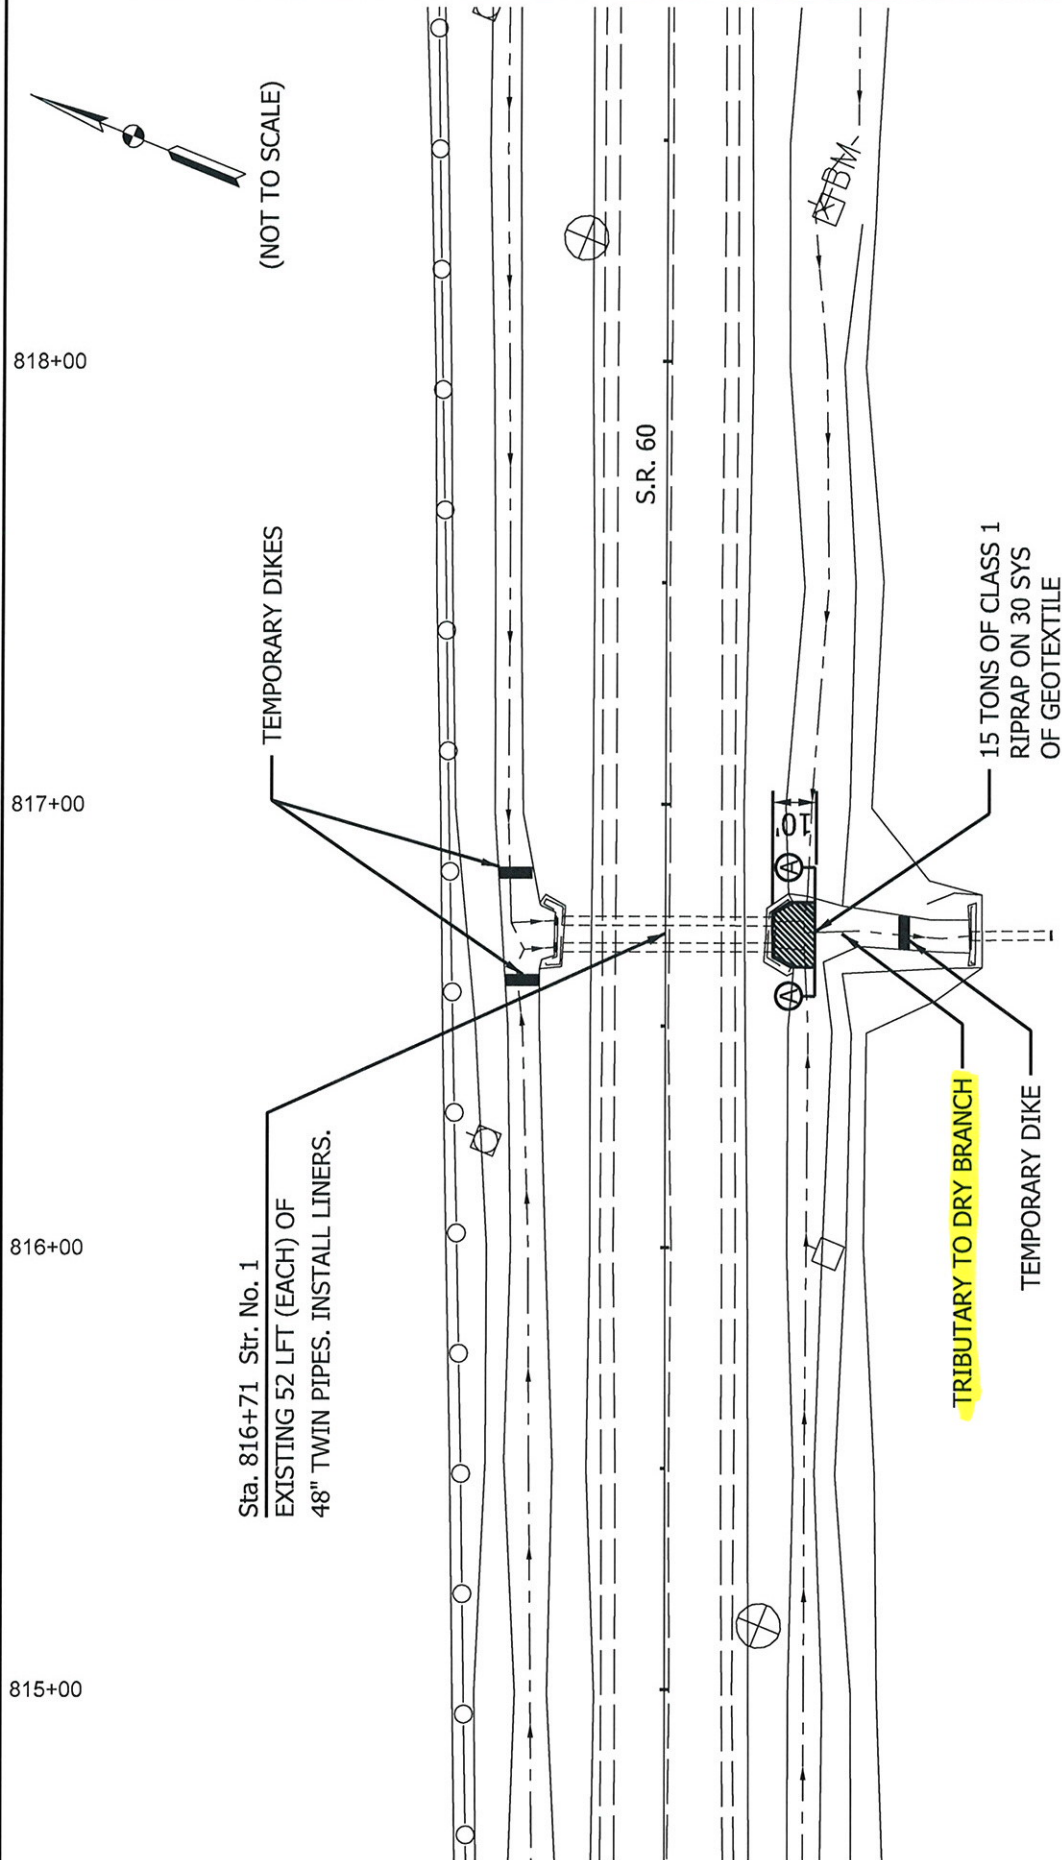

SPICE VALLEY TWP.  
LAWRENCE CO.

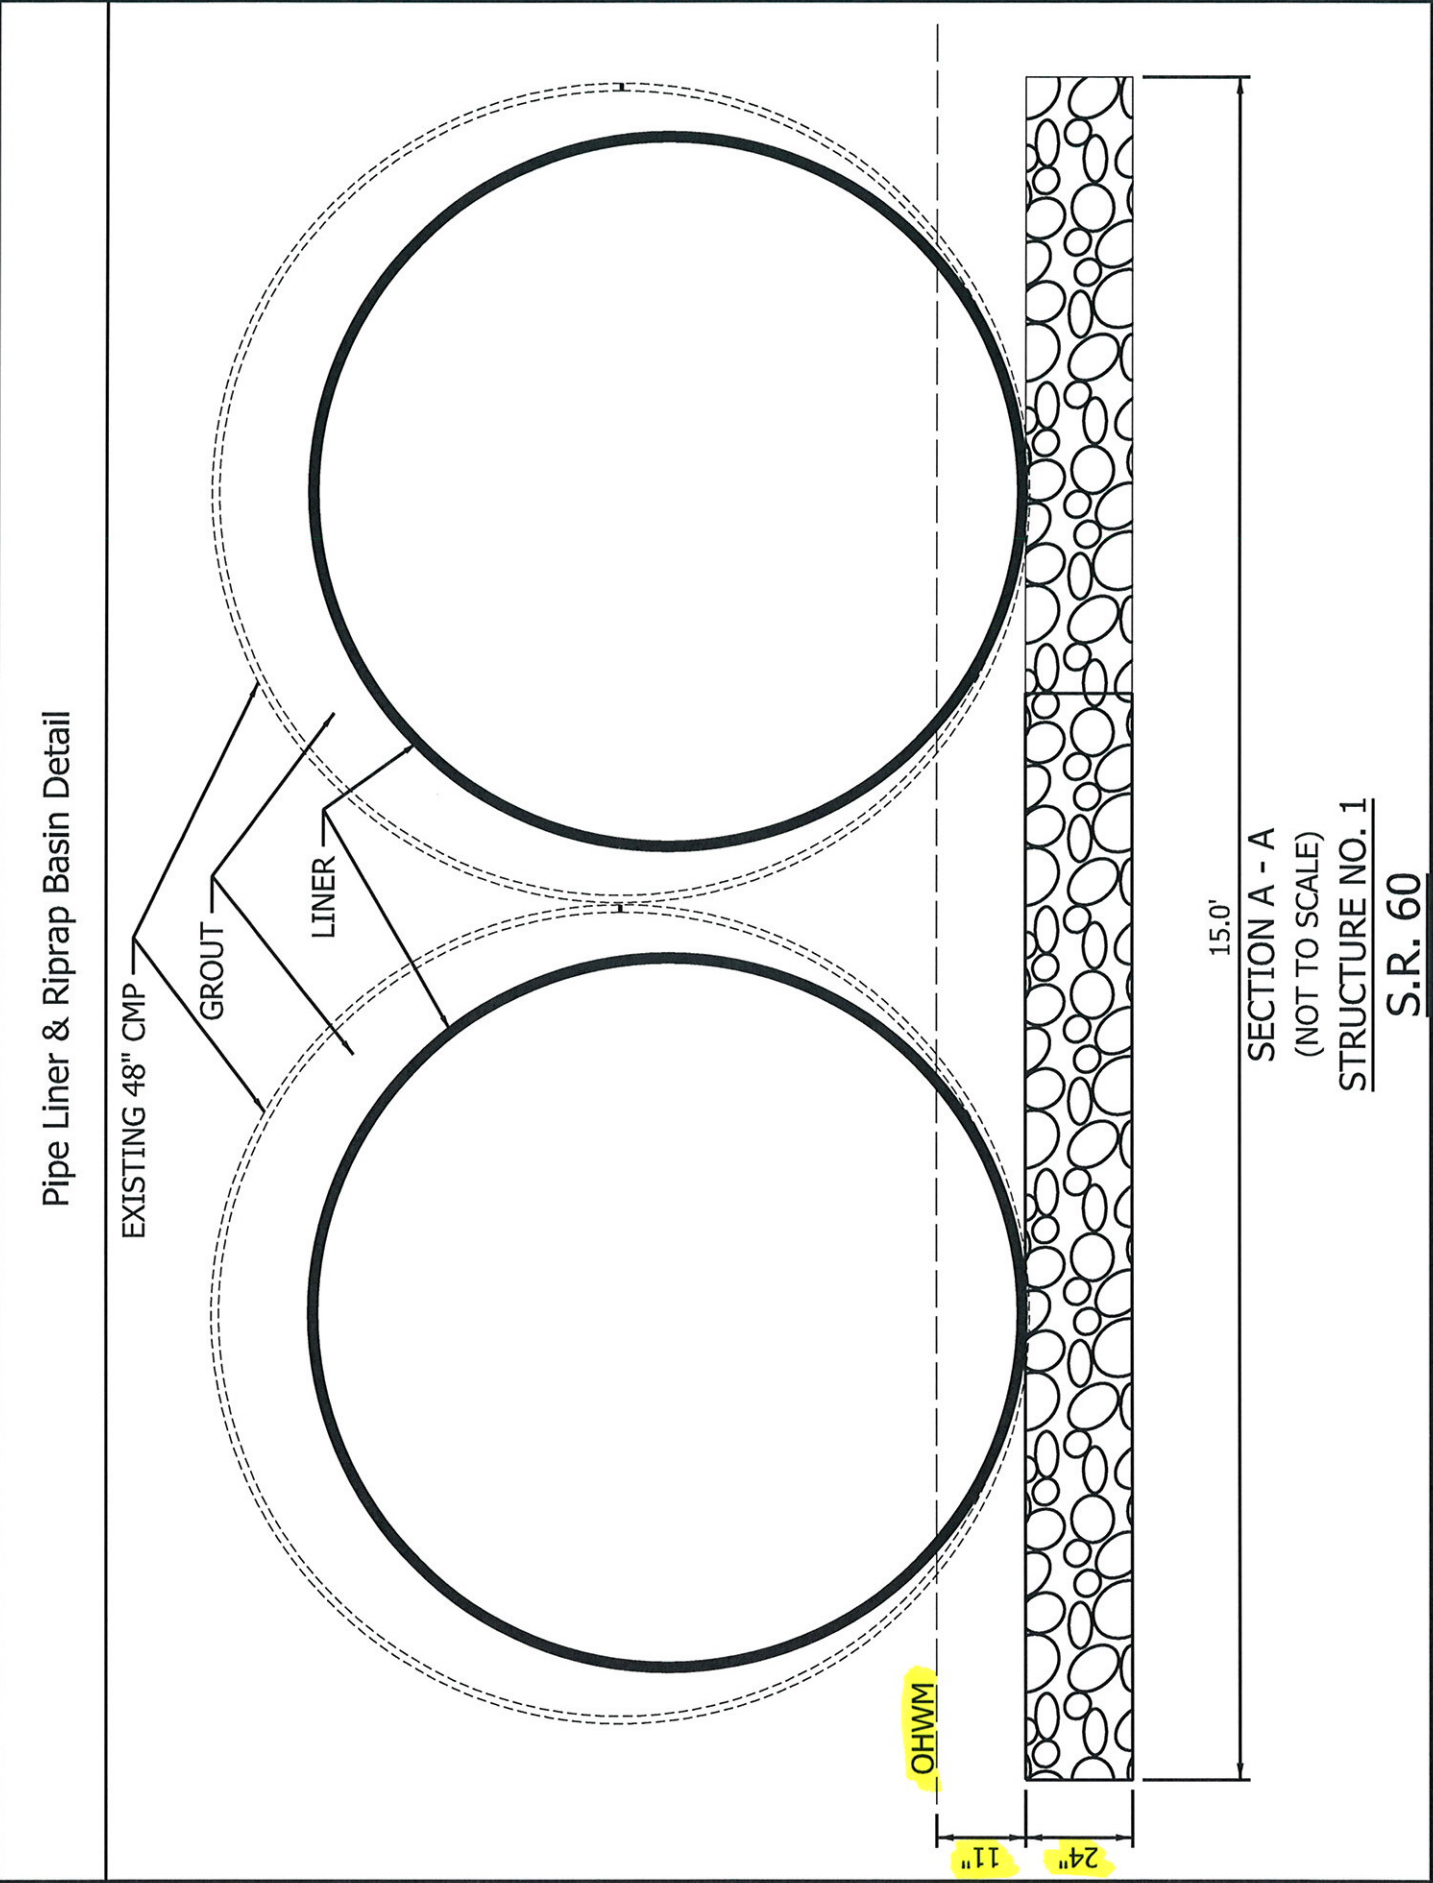



Site Location  
SR 60, Lawrence County, Indiana  
Large Culvert Replacement/Lining




0.1 0.05 0 0.1 Miles


Scale 1:6,837

Sources: **Non Orthophotography**  
**Data** - Obtained from the State of Indiana Geographical Information Office Library  
**Orthophotography** - Obtained from Indiana Map Framework Data ([www.indianamap.org](http://www.indianamap.org))  
**Map Projection**: UTM Zone 16 N    **Map Datum**: NAD83


This map is intended to serve as an aid in graphic representation only. This information is not warranted for accuracy or other purposes.

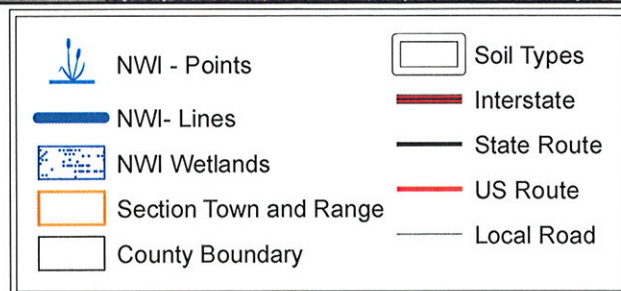



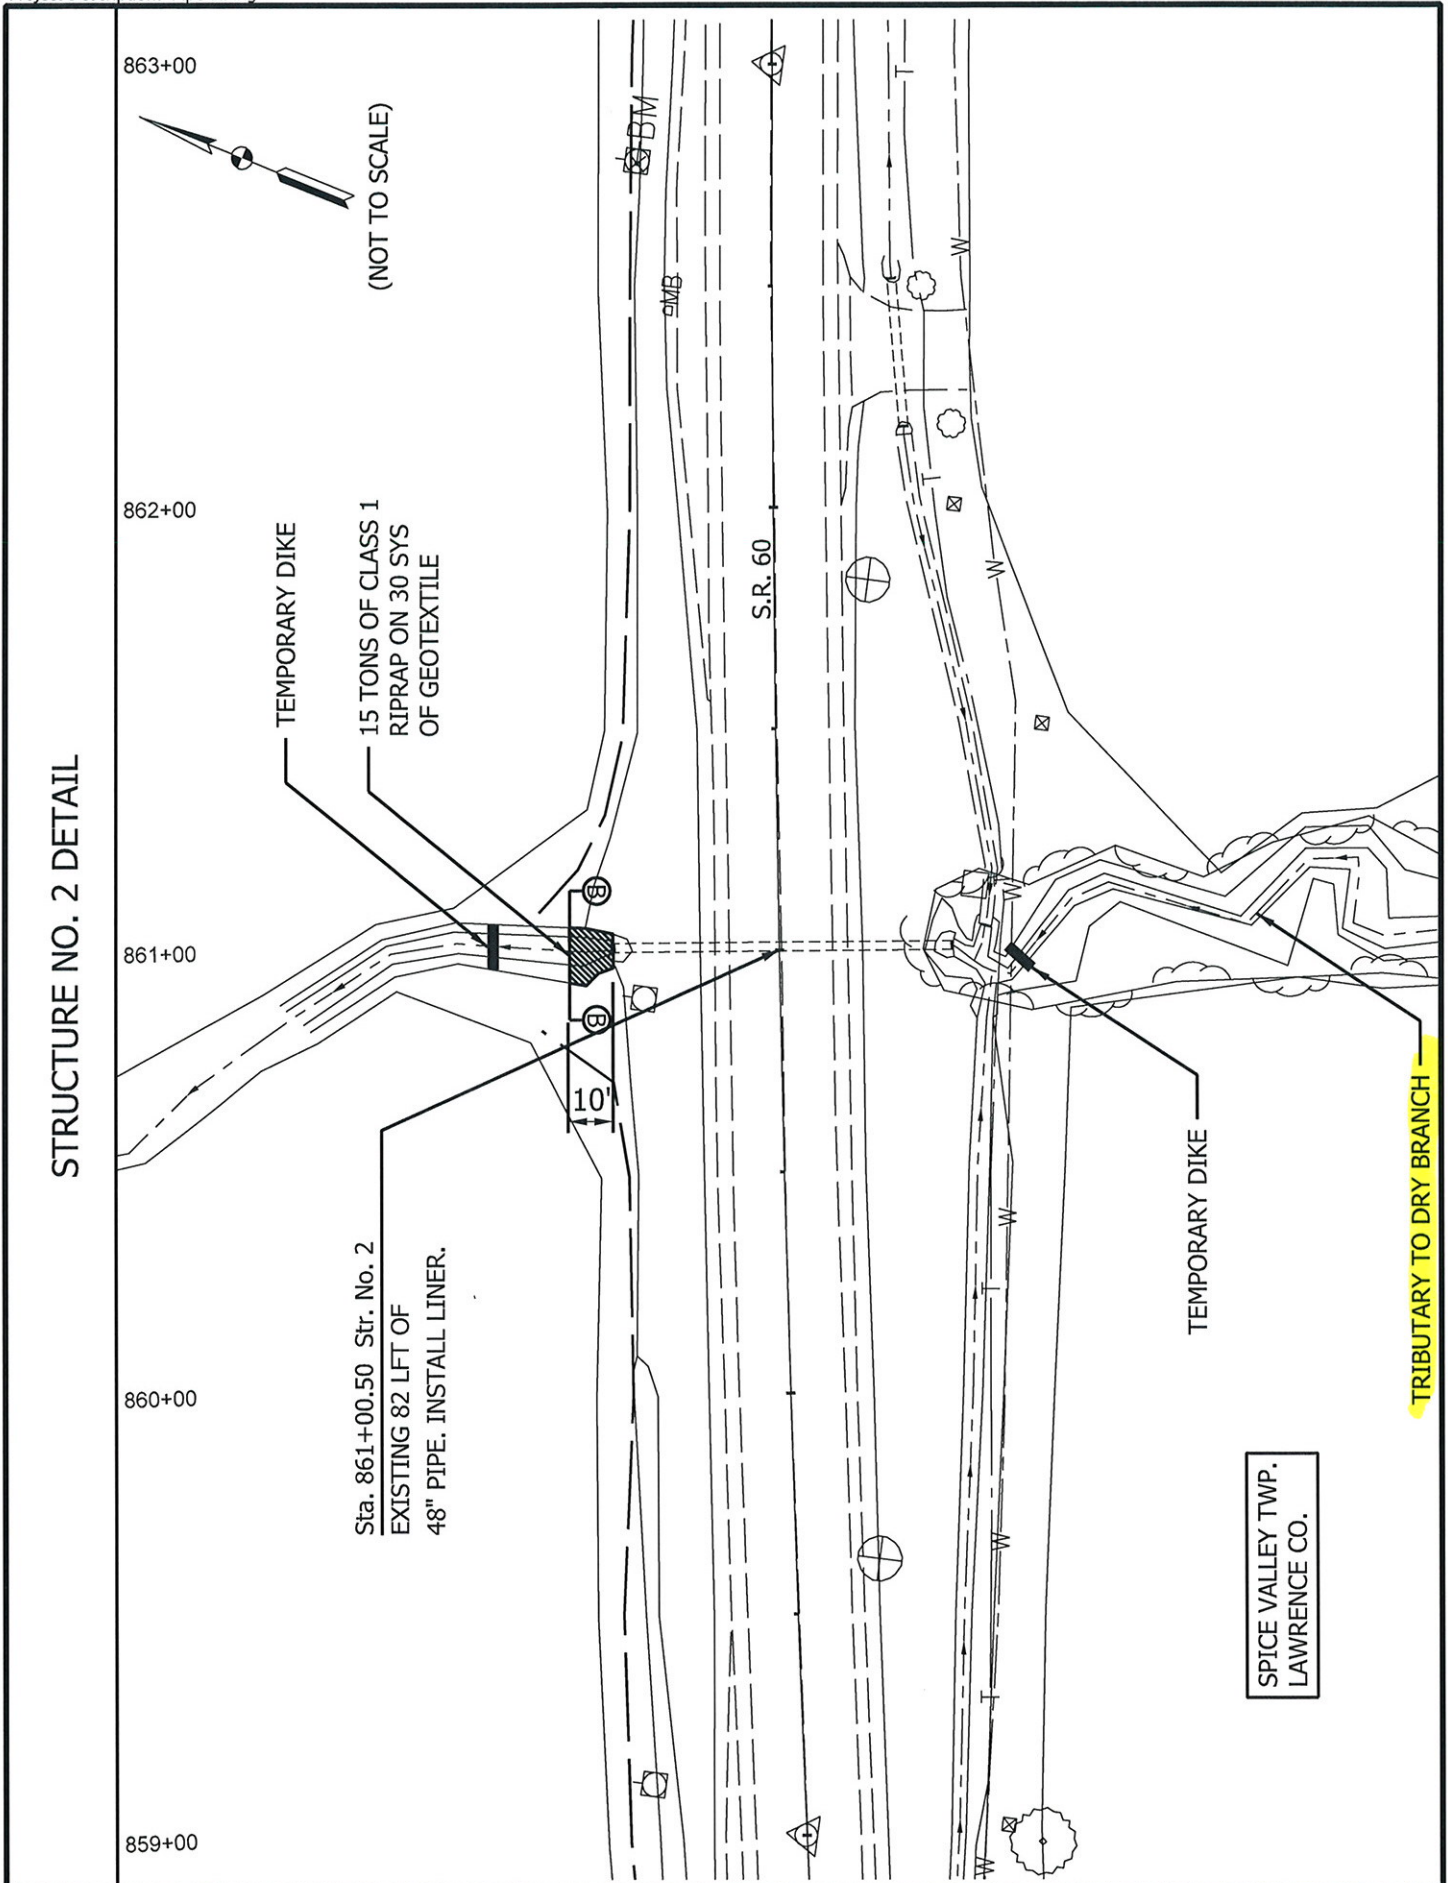

## PIPE LINER DETAIL

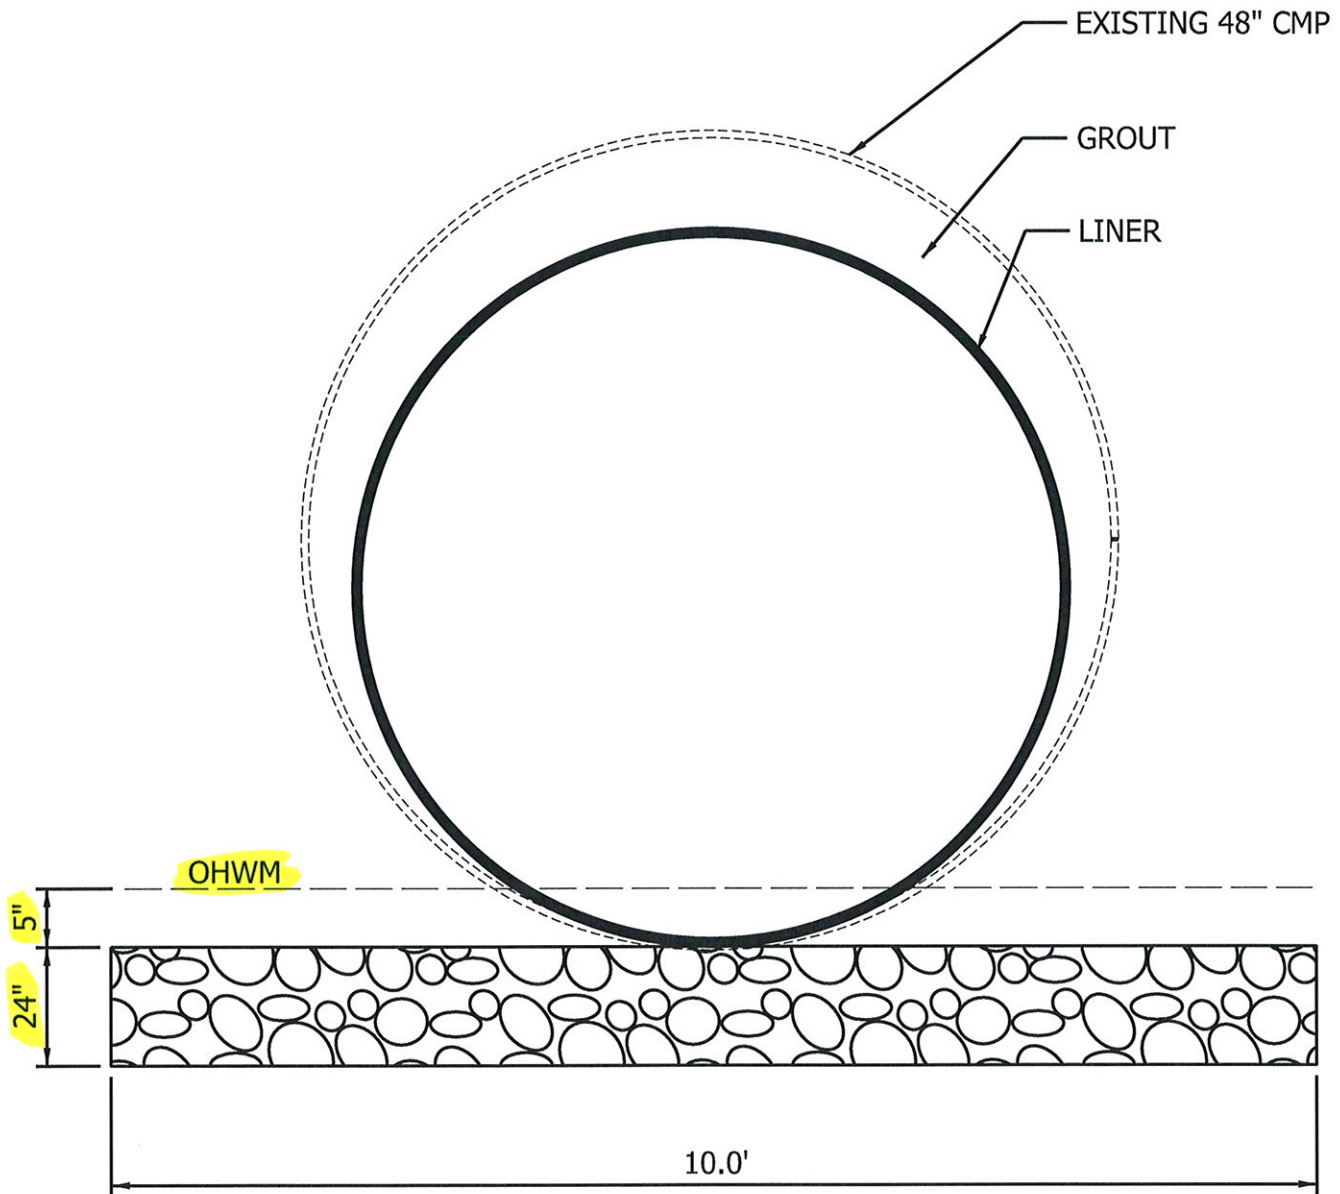

SECTION B - B  
(NOT TO SCALE)

STRUCTURE NO. 2

SR 60